


Project Name:	מתכני אופניים	Date started:		Client:	
Borehole:	ק-1	Date finished:		Elevation:	0
Project Number:	205902	Drilling Contractor:	ליאור קדוחי נסיון	G W Table (m):	24
Location:	הרצליה	Checked by:	אגסי רימון	Total Depth (m):	25
Coordinates (x,y):	0:0	Supervised by:		Vertical Scale:	1:100

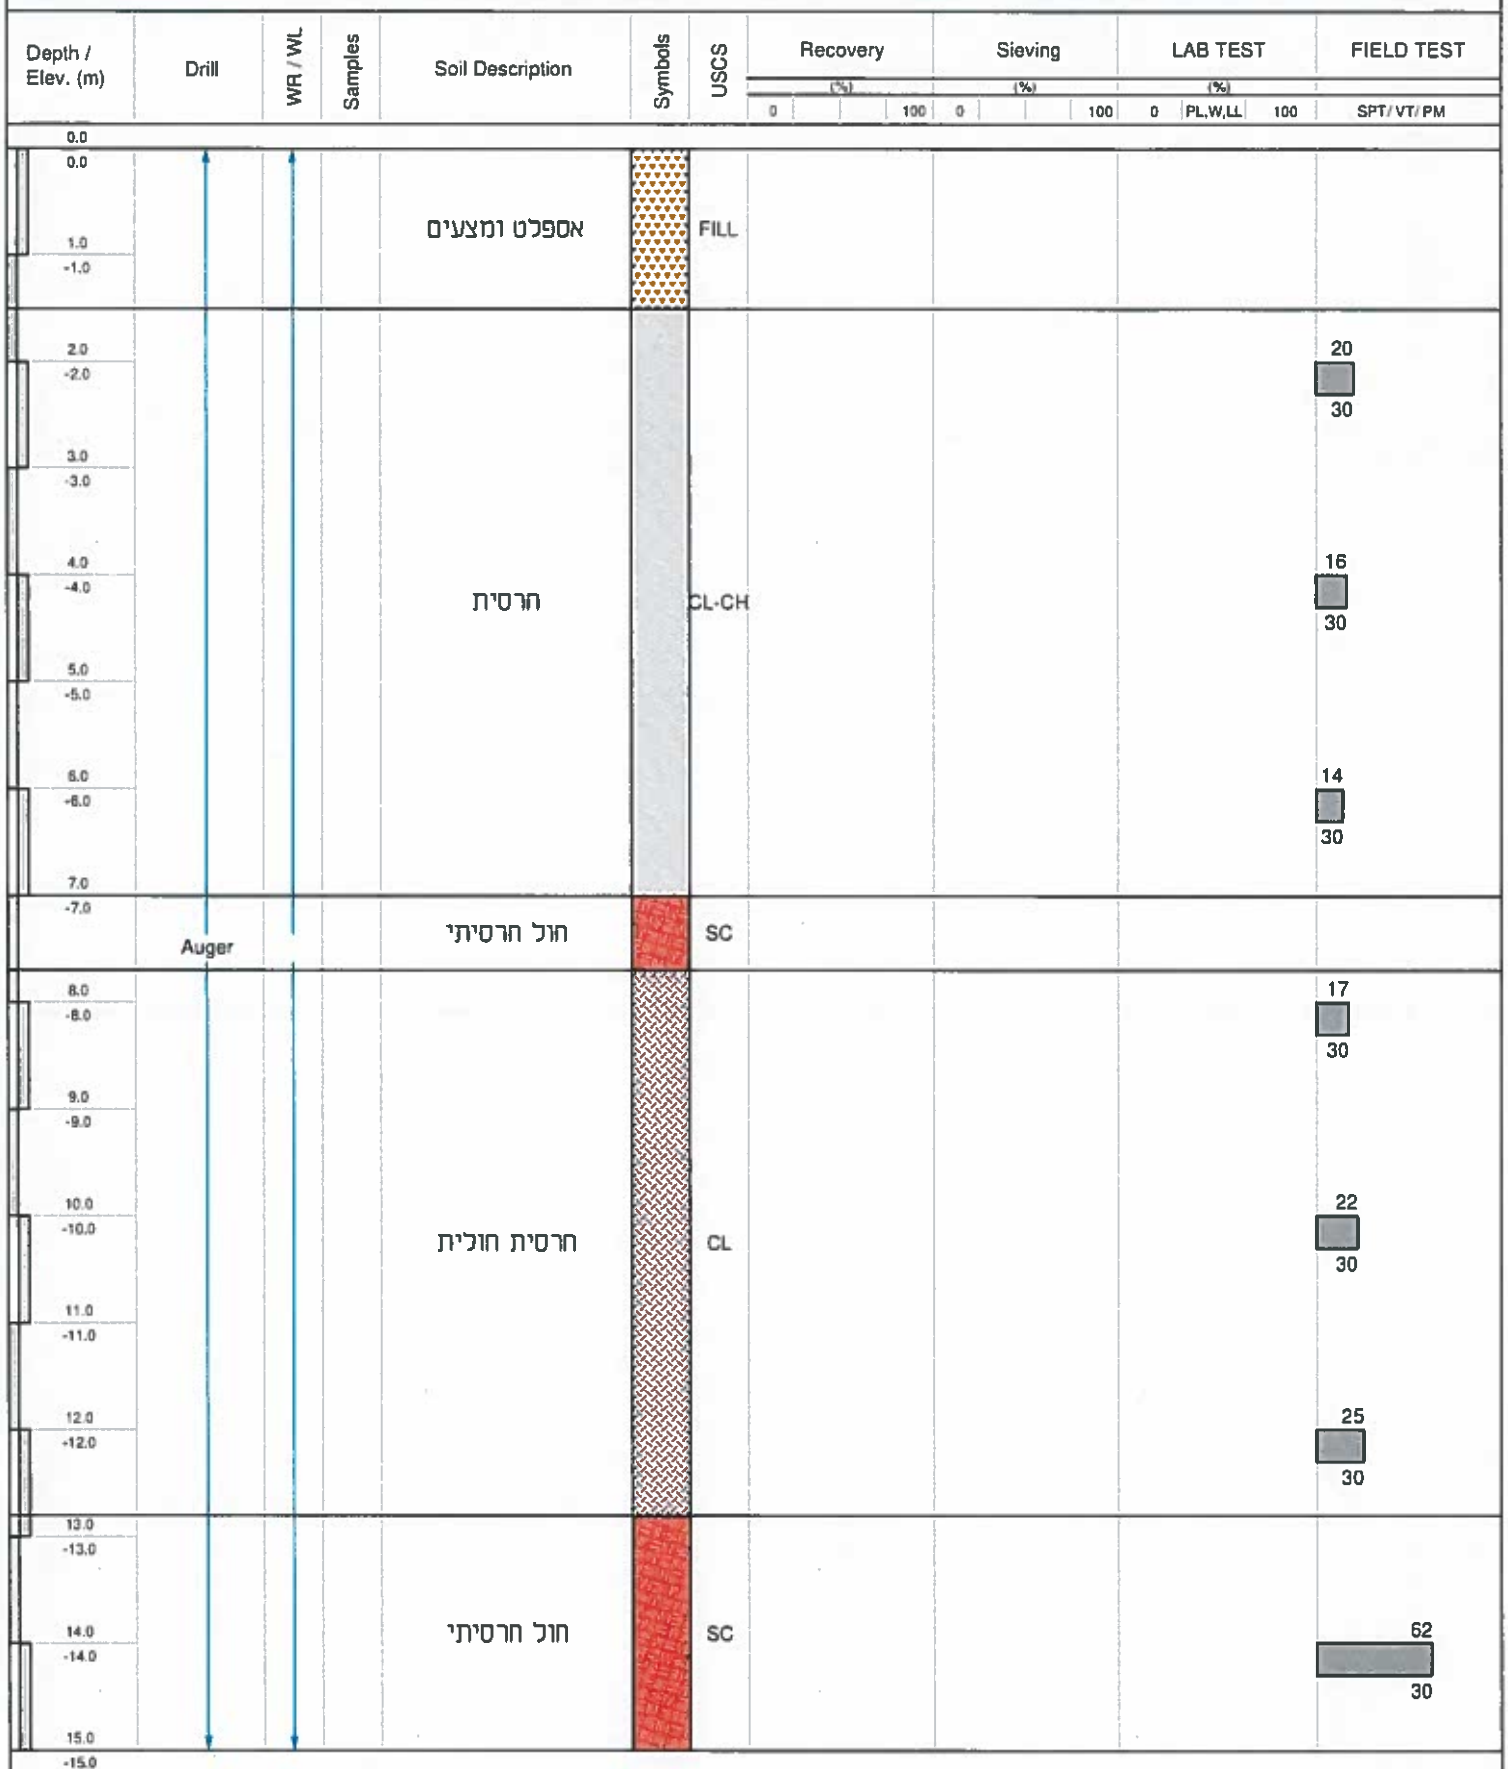




SPT (blows/penetration) N  
  
 VT (KPa) Penetration Max Min

Atterberg limits  
 PL W LL  
  
 Sieve analysis  
 G S F

Fines F  
 Sand S  
 Gravel G

RQD Recovery

Project Name:	מתקני אופניים	Date started:		Client:	
Borehole:	ק-1	Date finished:		Elevation:	0
Project Number:	205902	Drilling Contractor:	ליאור קדוחי נסיון	G W Table (m):	24
Location:	הר צליה	Checked by:	אגסי רימון	Total Depth (m):	25
Coordinates (x,y):	0:0	Supervised by:		Vertical Scale:	1:100

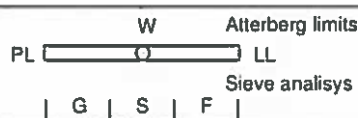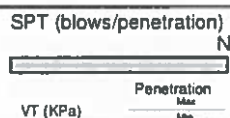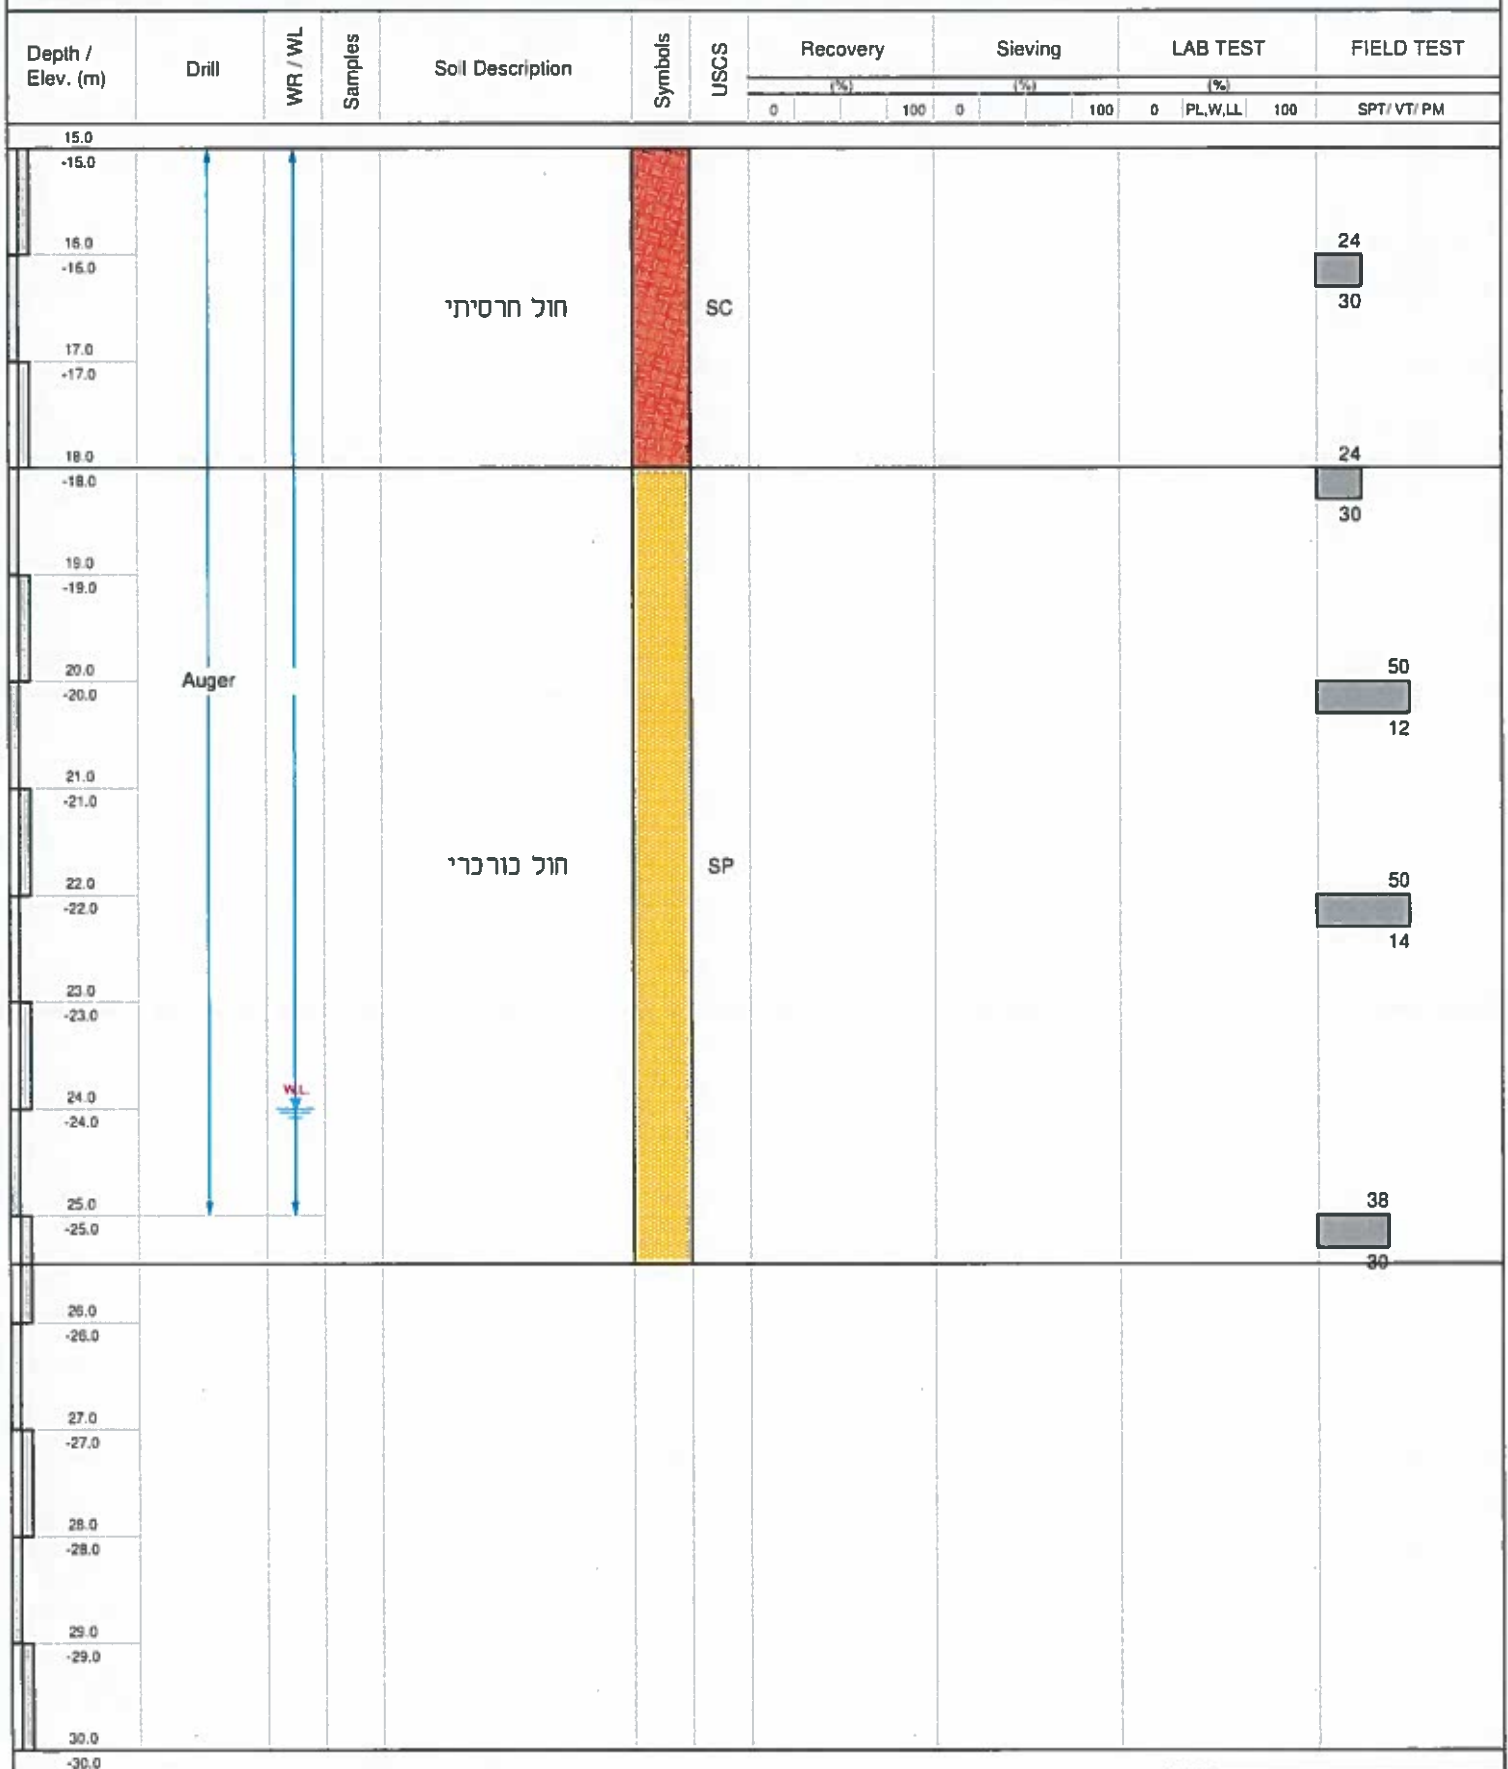

Fines F  
Sand S  
Gravel G

RQD

Recovery