

SWITCH PART

L = 16330 mm  
 l = 2840 mm  
 W = 14,6 tons

INTERMEDIATE PART

L = 16590 mm  
 l = 3460 mm  
 W = 16,4 tons

CROSSING PART

L = 13240 mm  
 l = 4310 mm  
 W = 18,2 tons


EXIT PART

Length of bearers

Distance between bearers  
 (Square to stock rail on the bearer axis)

Bearer number

Distance between bearers

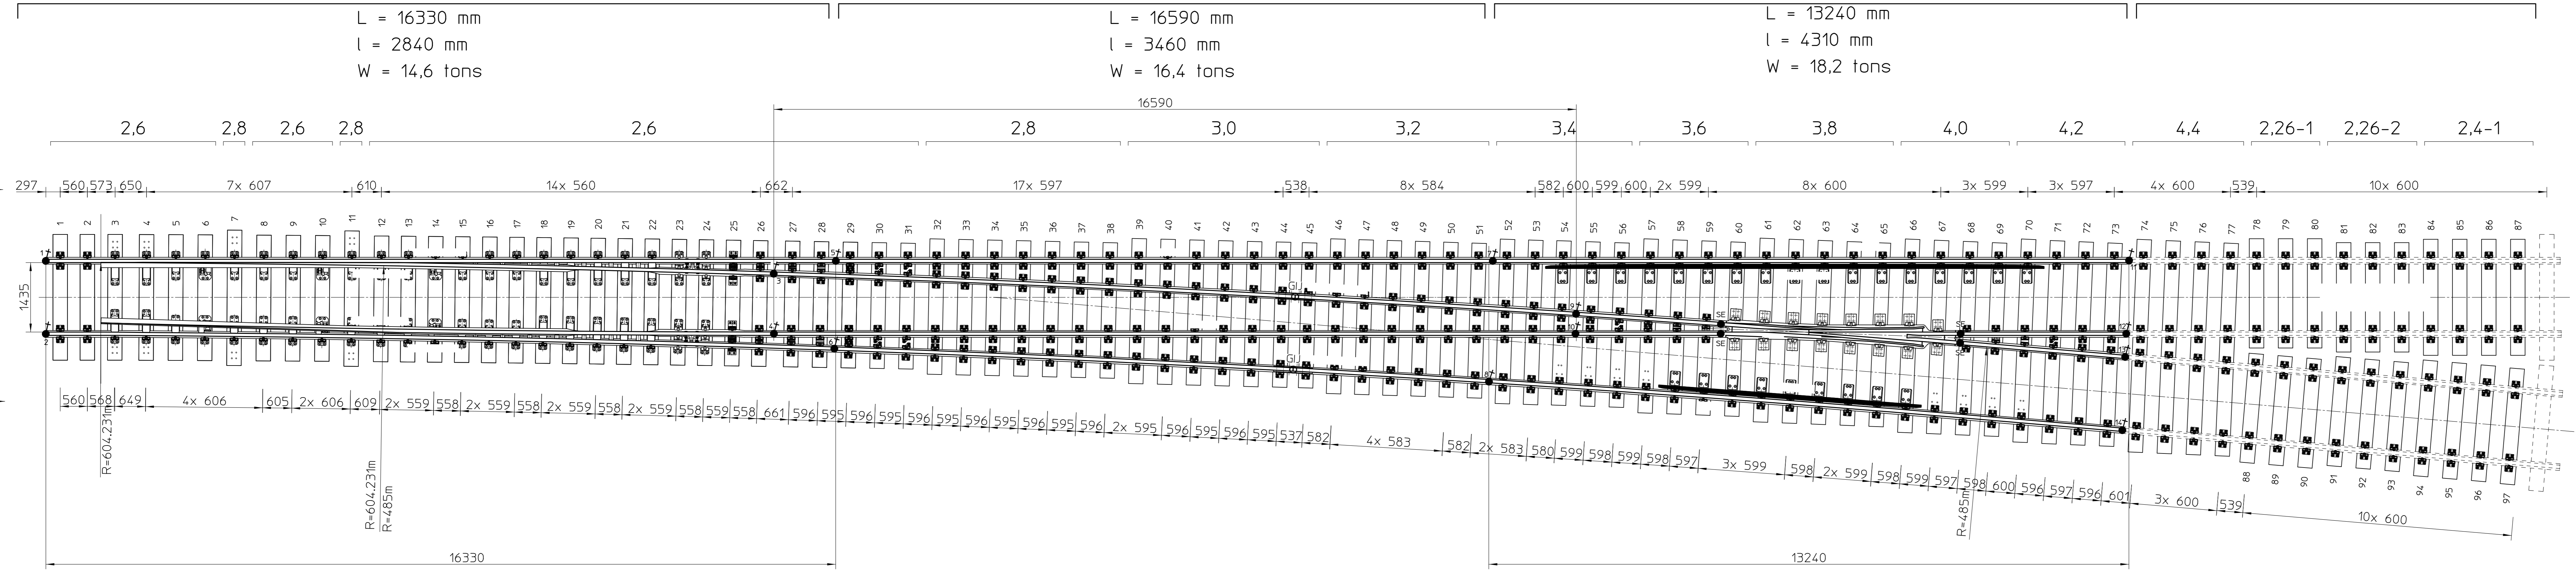

THIS DRAWING IS CONFIDENTIAL AND COPYRIGHT OF Vossloh Cogifer S.A. and may not be reproduced in any form whatsoever without the formal consent of Vossloh Cogifer S.A.

Type of rail	TRACK GAUGE 1435 - LAYING 1/30 - CONCRETE BEARERS		
54E1	RIGHT HAND TURNOUT TG 1/12 HS R604/485M		
54E1A1	GENERAL LAYOUT		
Lang:ENG	Name	Date	Register
Drawn	MKB	12-03-18	BC1033
Modified	VMH	30-04-19	BM4588
Checked	MEDMGR	07-05-19	Status
Approved	BER	07-05-19	MANUF

**vossloh**  
 VOSSLOH COGIFER S.A.

Scale	Units	620010969	Rev	Folio
1:50	mm			